


地番	34-1, 34-18ないし34-21	地積測量図
土地の所在	岩手県釜石市浜町二丁目	

(2/4)

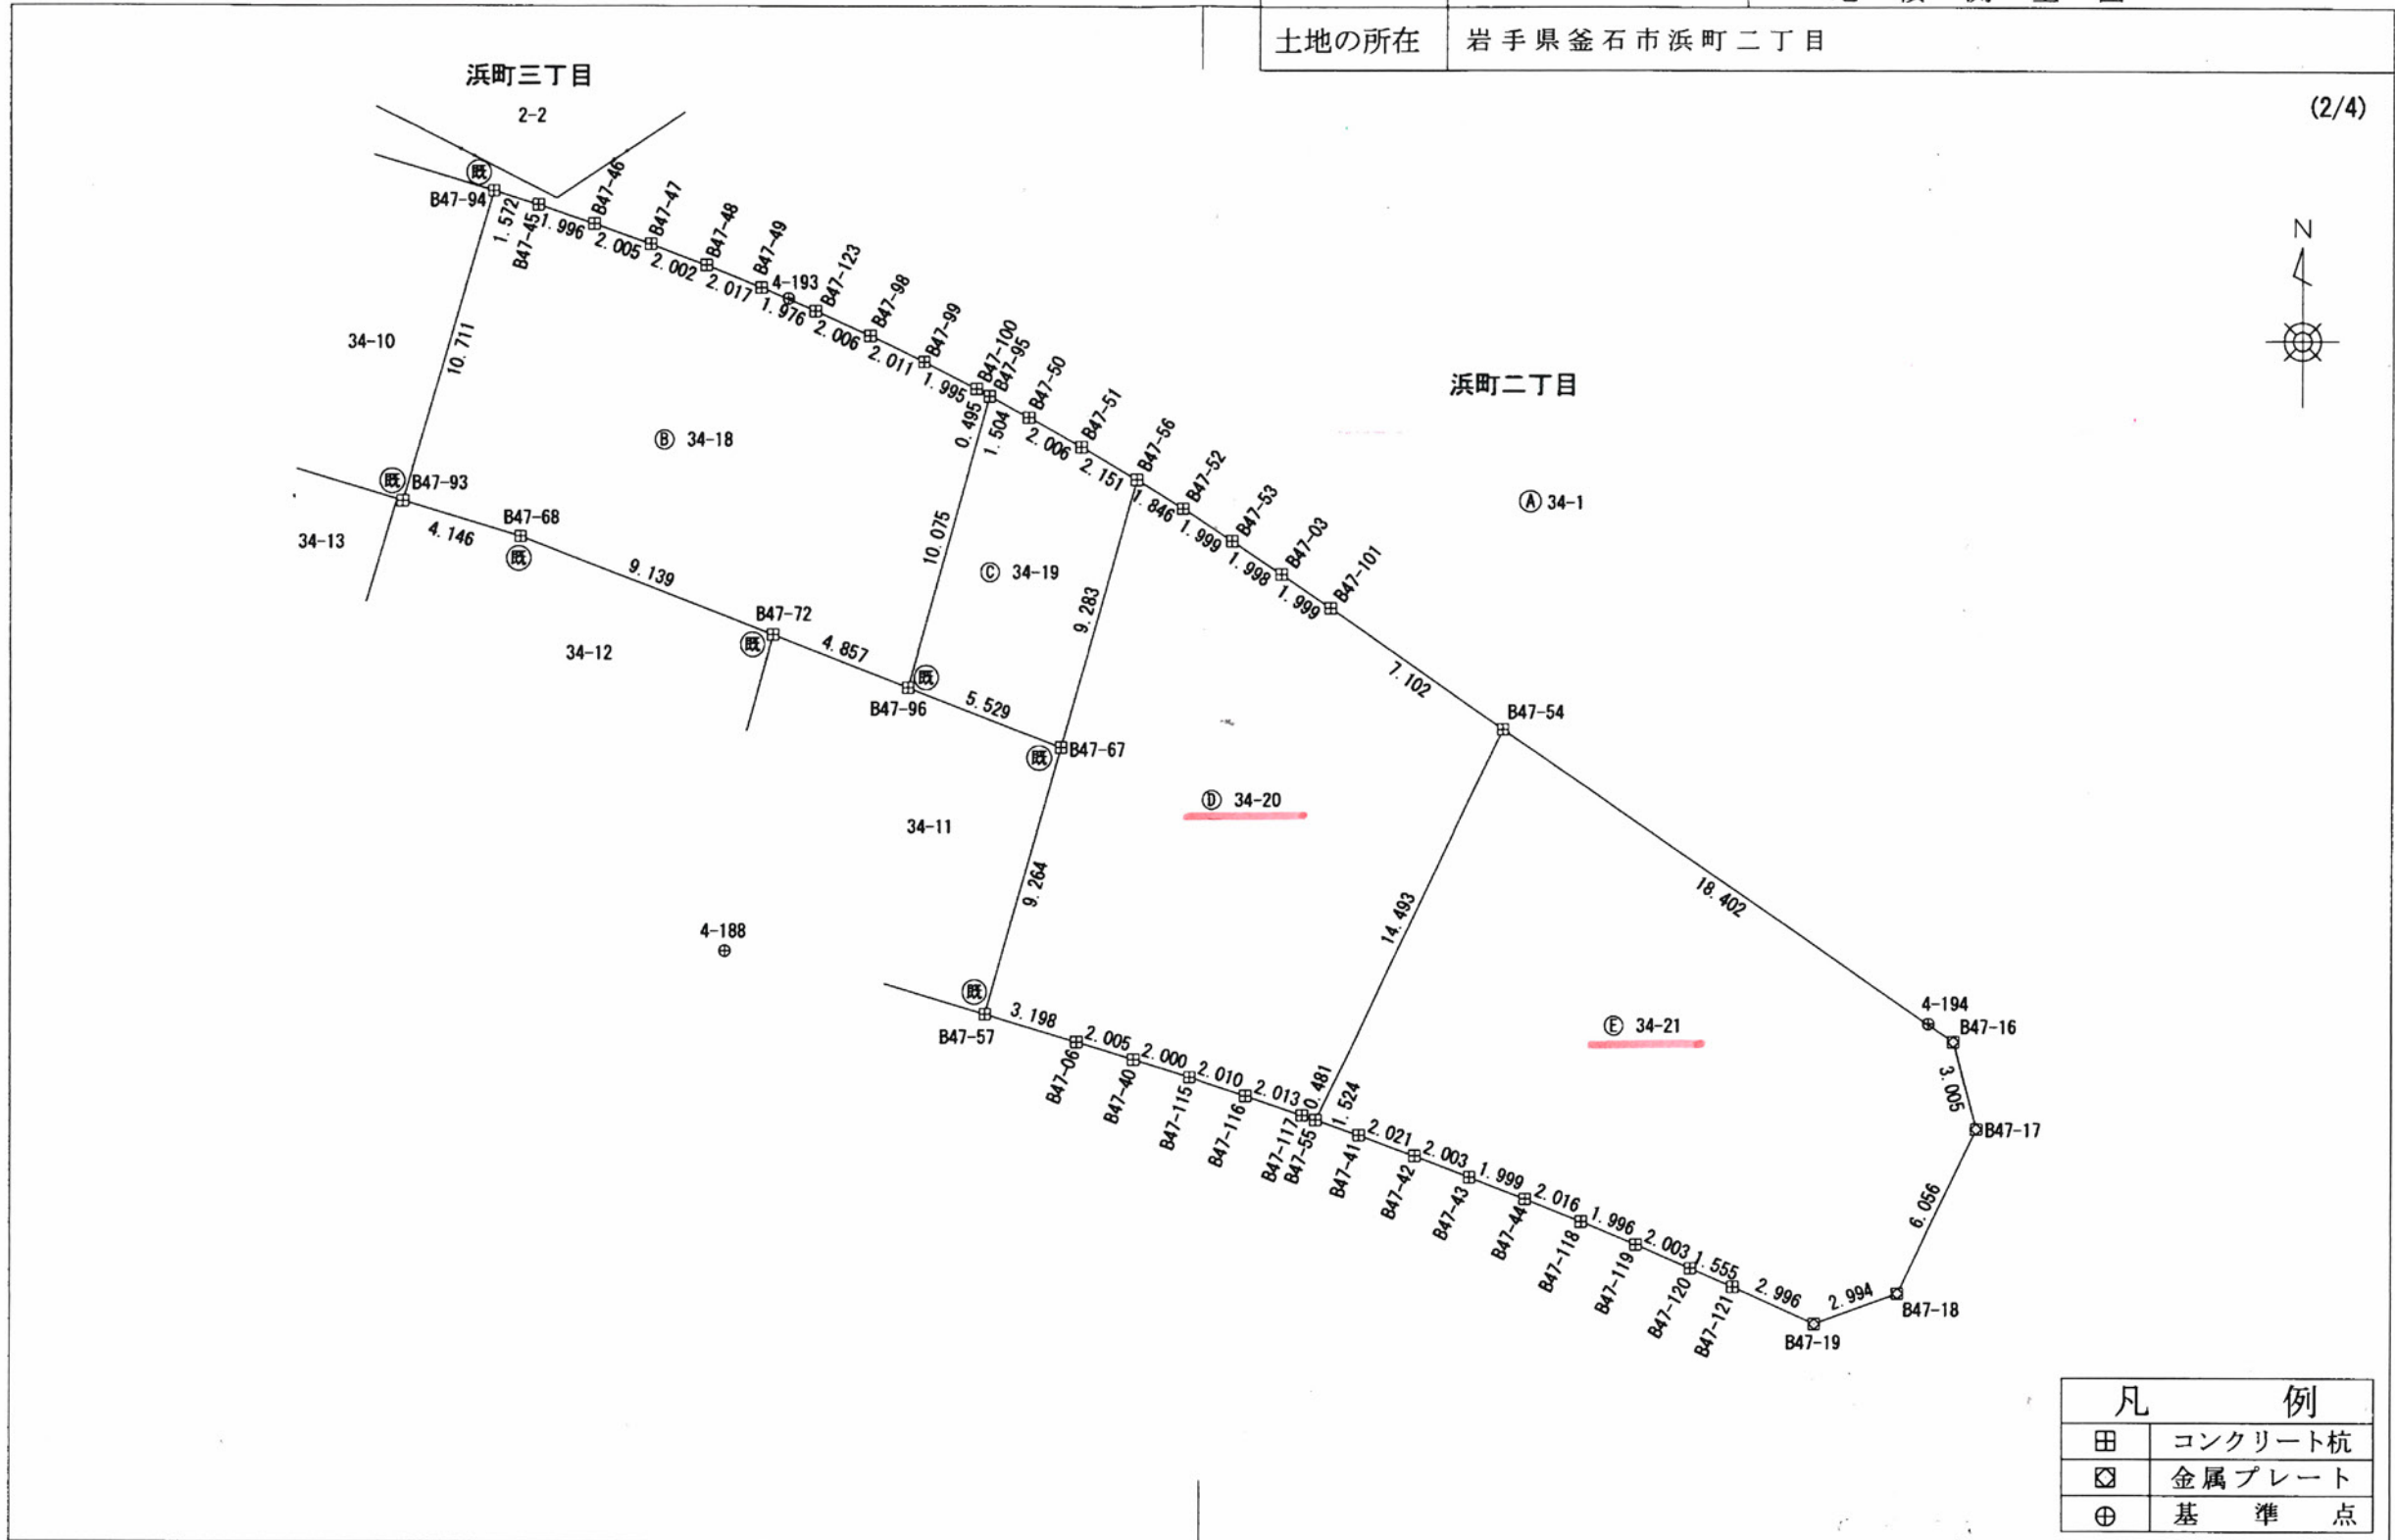

作成者	釜石市 復興推進本部 都市整備推進室 都市拠点復興係 佐藤 善広 (和 1 年 8 月 26 日 作成)	嘱託者	釜石市長 野田 武則	縮尺	1 / 250
-----	---	-----	------------	----	---------

地番	34-1, 34-18ないし34-21	地積測量図
土地の所在	岩手県釜石市浜町二丁目	

(3/4)

求積表

地番	㊸ 34-18			
NO	Xn	Yn	Xn · (Yn+1-Yn-1)	距離
B47-94	-79877.243	91317.509	363601.210136	10.711
B47-93	-79887.511	91314.460	-73975.835186	4.146
B47-68	-79888.689	91318.435	-999407.499390	9.139
B47-72	-79891.957	91326.970	-1043229.174506	4.857
B47-96	-79893.726	91331.493	-580108.344486	10.075
B47-95	-79884.030	91334.231	-183972.921090	0.495
B47-100	-79883.793	91333.796	177421.904253	1.995
B47-99	-79882.905	91332.010	287578.458000	2.011
B47-98	-79882.038	91330.196	291010.264434	2.006
B47-123	-79881.213	91328.367	291566.427450	1.976
B47-49	-79880.447	91326.546	295158.251665	2.017
B47-48	-79879.702	91324.672	299548.882500	2.002
B47-47	-79879.002	91322.796	300824.321532	2.005
B47-46	-79878.333	91320.906	302259.612072	1.996
B47-45	-79877.702	91319.012	271344.553694	1.572
	合計		-379.888922	
	合計面積		189.9444610	
	地積		189.94	m ²

地番	㊹ 34-20			
NO	Xn	Yn	Xn · (Yn+1-Yn-1)	距離
B47-56	-79886.771	91339.184	327935.194955	9.283
B47-67	-79895.703	91336.656	404032.570071	9.264
B47-57	-79904.615	91334.127	-42669.064410	3.198
B47-06	-79905.535	91337.190	-398089.375370	2.005
B47-40	-79906.117	91339.109	-306280.146461	2.000
B47-115	-79906.698	91341.023	-305882.839944	2.010
B47-116	-79907.313	91342.937	-305405.750286	2.013
B47-117	-79907.955	91344.845	-188822.497665	0.481
B47-55	-79908.111	91345.300	-540658.279026	14.493
B47-54	-79895.064	91351.611	-36911.519568	7.102
B47-101	-79891.036	91345.762	599342.552072	1.999
B47-03	-79889.912	91344.109	264914.948192	1.998
B47-53	-79888.805	91342.446	267467.719140	1.999
B47-52	-79887.730	91340.761	260593.775260	1.846
	合計		-432.713040	
	合計面積		216.3565200	
	地積		216.35	m ²

地番	㊺ 34-19			
NO	Xn	Yn	Xn · (Yn+1-Yn-1)	距離
B47-95	-79884.030	91334.231	324968.234040	10.075
B47-96	-79893.726	91331.493	-193742.285550	5.529
B47-67	-79895.703	91336.656	-614477.851773	9.283
B47-56	-79886.771	91339.184	-53364.363028	2.151
B47-51	-79885.690	91337.324	289425.854870	2.006
B47-50	-79884.733	91335.561	247083.479169	1.504
	合計		-106.932272	
	合計面積		53.4661360	
	地積		53.46	m ²

地番	㊻ 34-21			
NO	Xn	Yn	Xn · (Yn+1-Yn-1)	距離
B47-54	-79895.064	91351.611	1716785.135232	14.493
B47-55	-79908.111	91345.300	389312.316792	1.524
B47-41	-79908.613	91346.739	-267134.493259	2.021
B47-42	-79909.292	91348.643	-302137.033052	2.003
B47-43	-79909.992	91350.520	-299183.010048	1.999
B47-44	-79910.706	91352.387	-298866.040440	2.016
B47-118	-79911.451	91354.260	-297270.597720	1.996
B47-119	-79912.208	91356.107	-294876.047520	2.003
B47-120	-79912.992	91357.950	-261315.483840	1.555
B47-121	-79913.611	91359.377	-332520.535371	2.996
B47-19	-79914.837	91362.111	-443767.089861	2.994
B47-18	-79913.829	91364.930	-435610.281879	6.056
B47-17	-79908.375	91367.562	-148469.760750	3.005
B47-16	-79905.471	91366.788	1274572.167921	18.402
	合計		-480.753795	
	合計面積		240.3768975	
	地積		240.37	m ²

測量年月日	令和1年8月23日
測地系	世界測地系(測地成果2011)
座標系	X系

総合計面積	700.1440145 m ²
-------	----------------------------

地番	㊼ 34-1	
公簿	合計面積	残地
7930.2780565	700.1440145	7230.1340420
	地積	7230.13 m ²

作成者 釜石市 復興推進本部 都市整備推進室
 都市拠点復興係 佐藤 善広 (令和1年8月26日作成)

嘱託者 釜石市長 野田 武則
 縮尺 1/